

NOTES:

- ALL RAKES = $\frac{3}{4}$ " PER 12"
- SIDE RAKES / CARPET
- ALL 'CELL PHONE' WALLS USED
- 160 SEATS

LOBBY

5' AUDIENCE



14'-0"

LADDER

5' AUDIENCE

4"

EAST SIDE RAKE

12"

16"

WEST SIDE RAKE

34"

22"

28"

36"

NORTH



C

O

I

A


"EURYDICE" GP 1
 $\frac{1}{4}$ " = 1'-0" 10/24 RESTONE

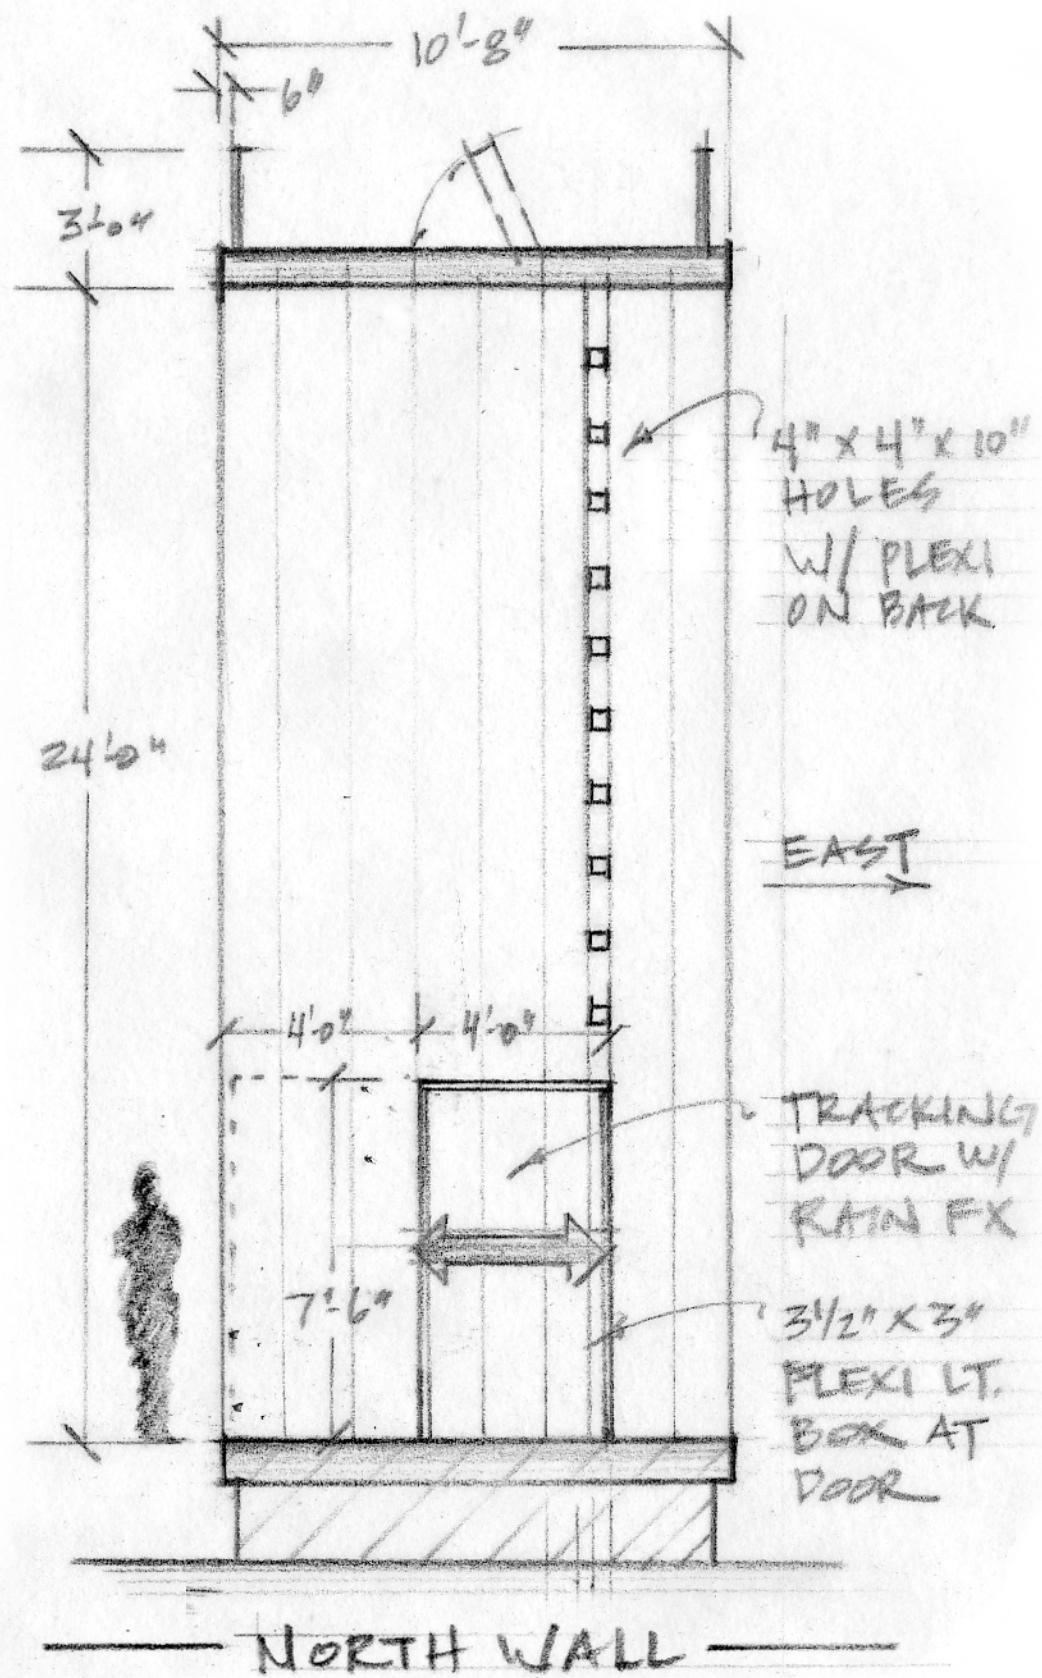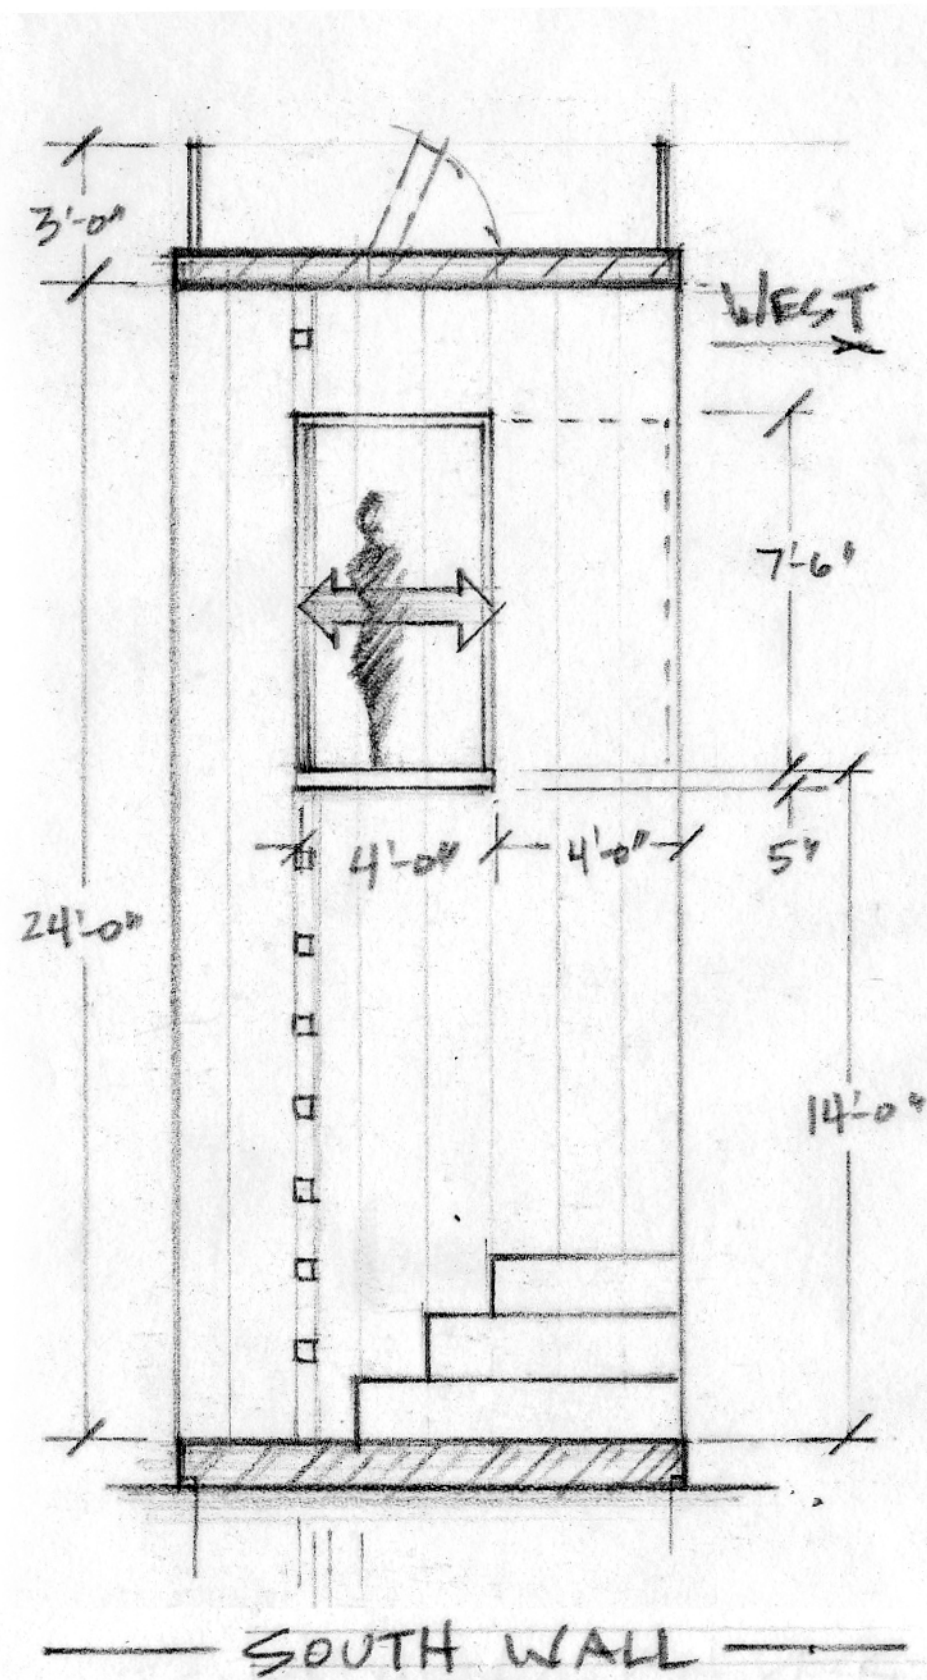


NOTES:

- HIGH GLOSS FINISH ON DECK, WALLS, CEILING
- PLEXI, HOLES & DOORS ARE IDENTICAL ON N & S WALLS

"EURYDICE" ELS #3
1/4" = 1'-0" 10/21 RESTONE

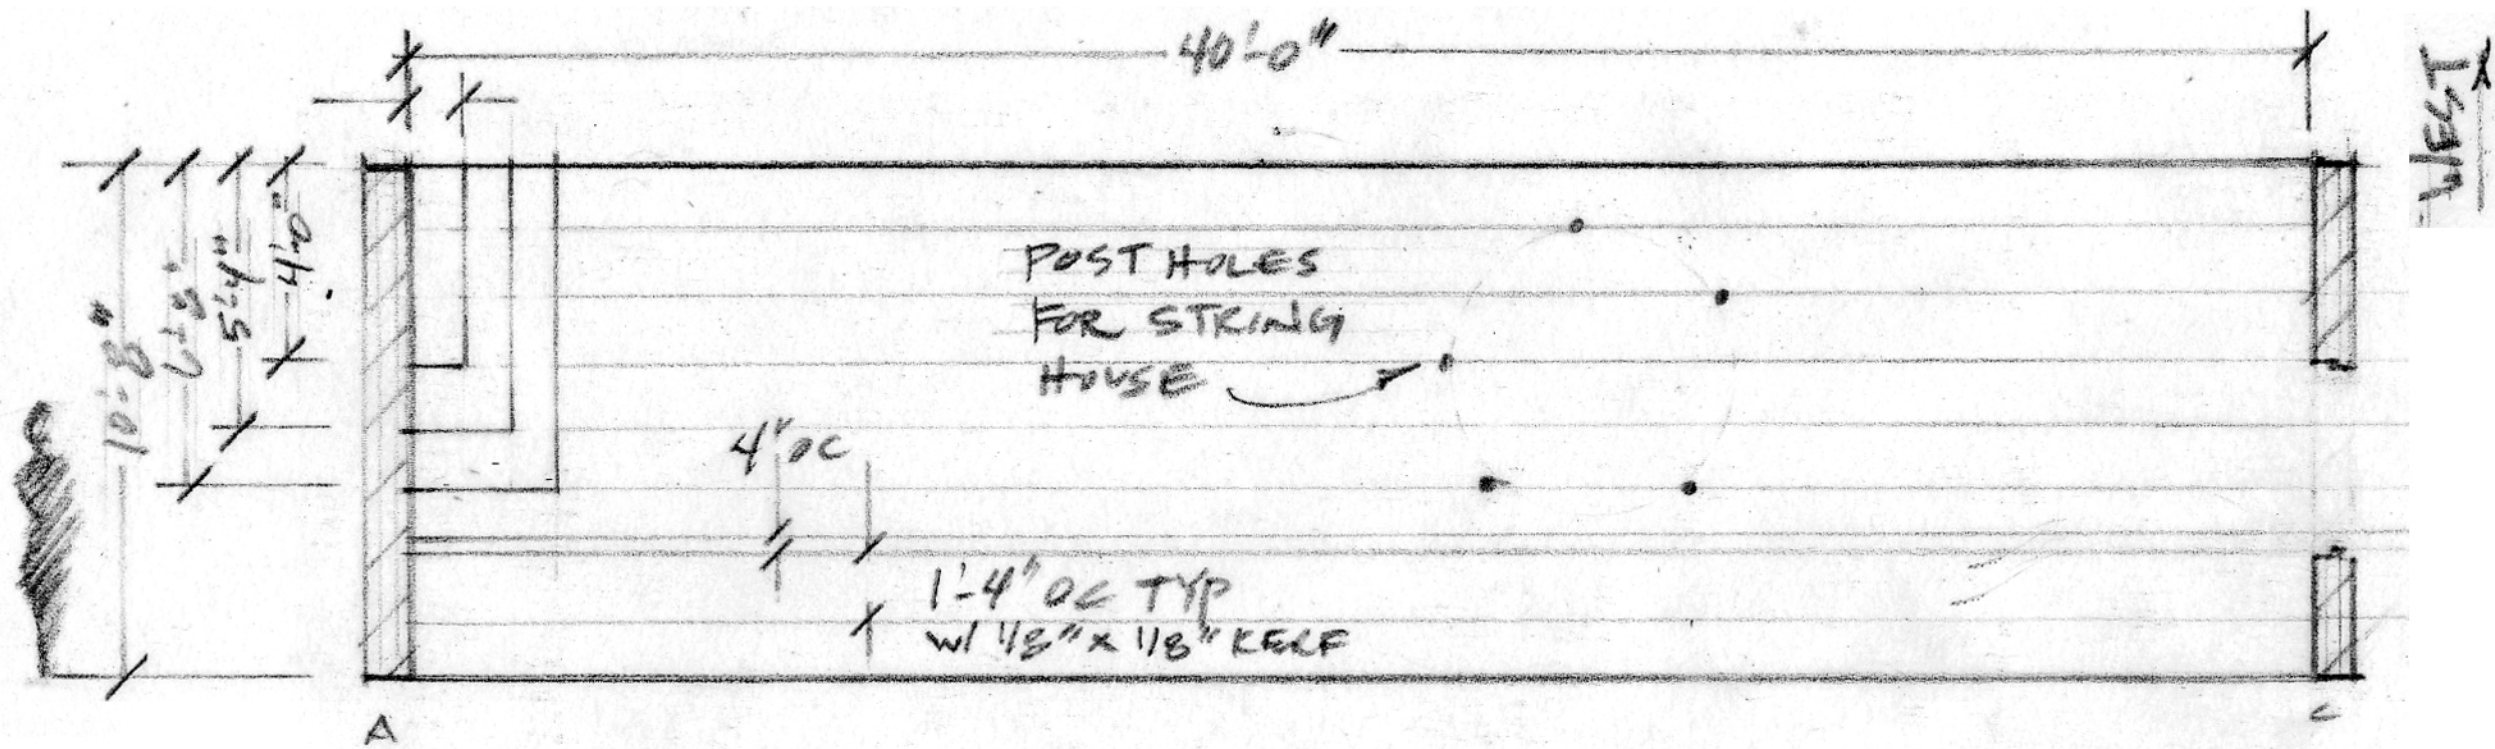

— DECK —

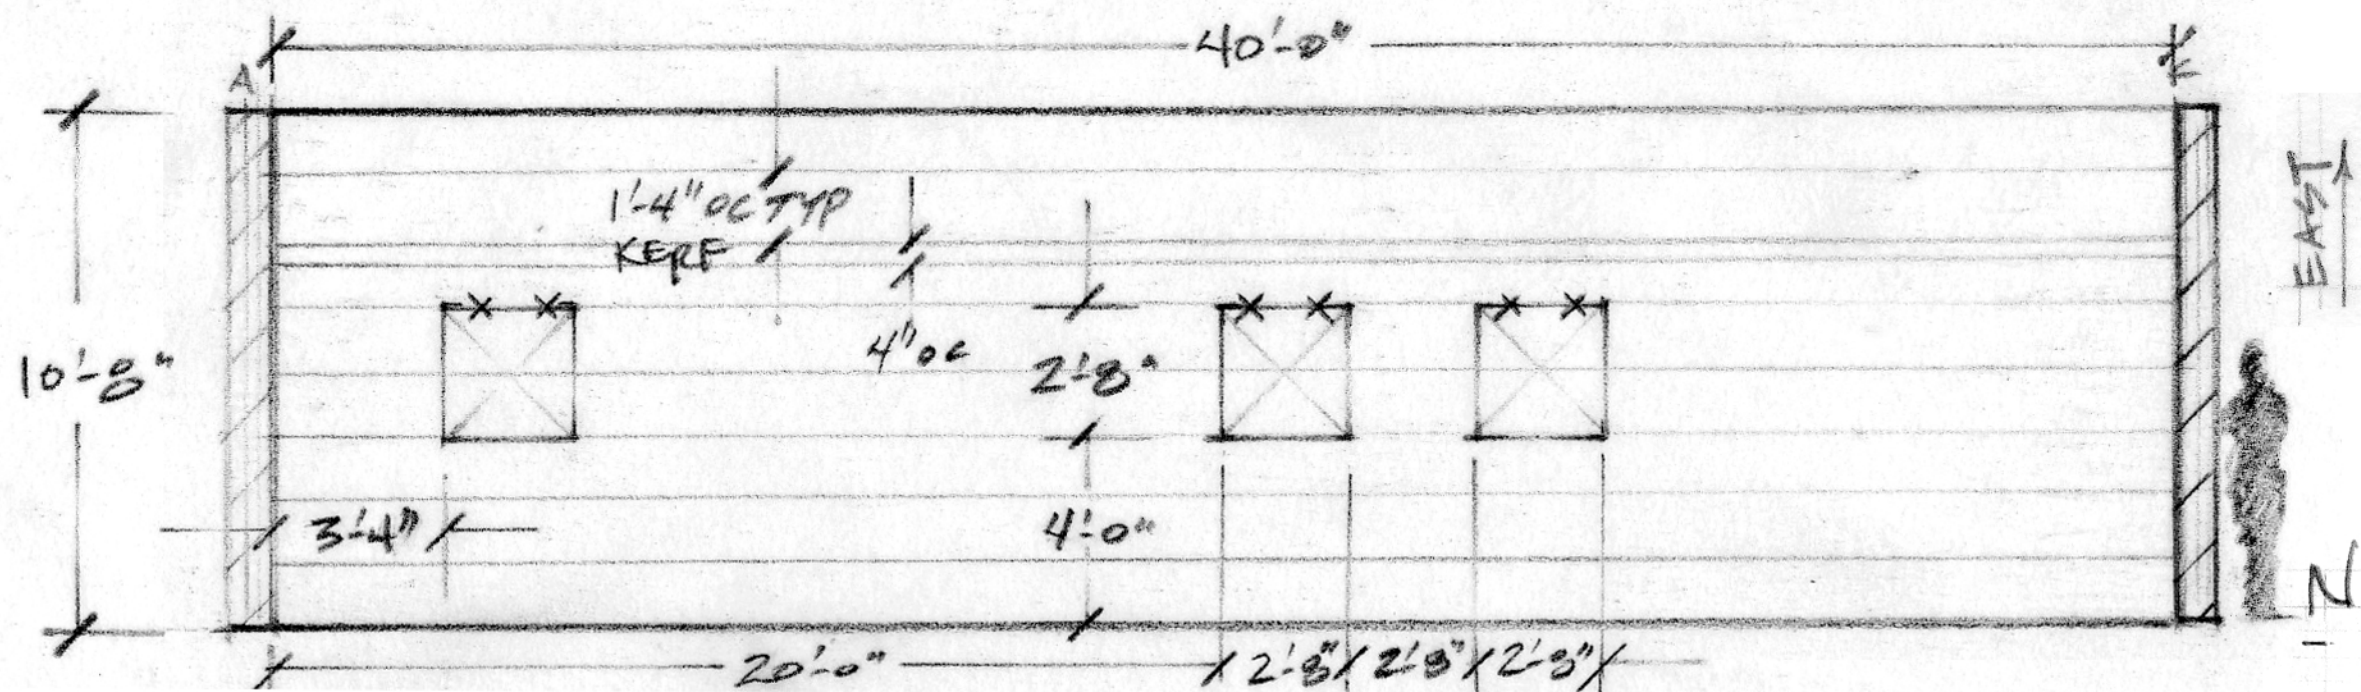


— CEILING —


NOTES:

- HIGH GLOSS FINISH ON
DECK, WALLS, CEILING

"EURYDICE" ELS #4
1/4" = 1'-0" 10/21 RESTONE

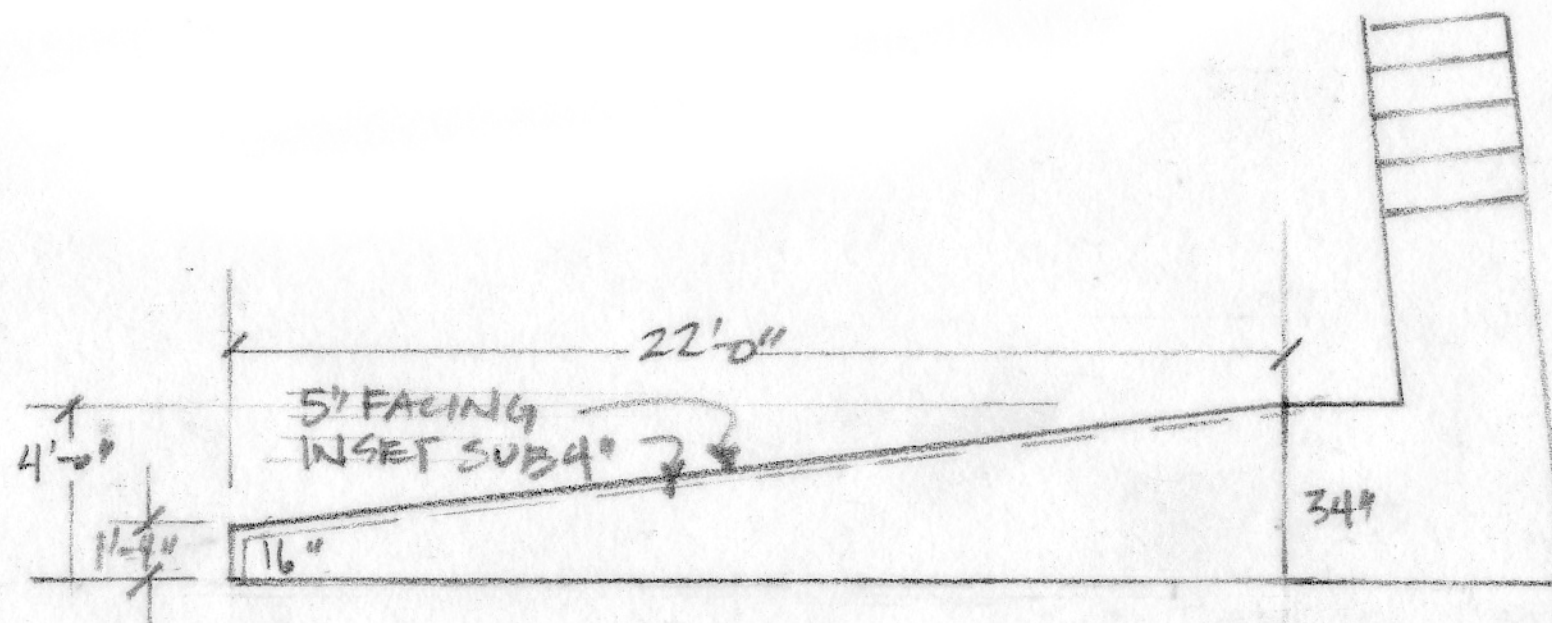

— WEST SIDE RAKE —

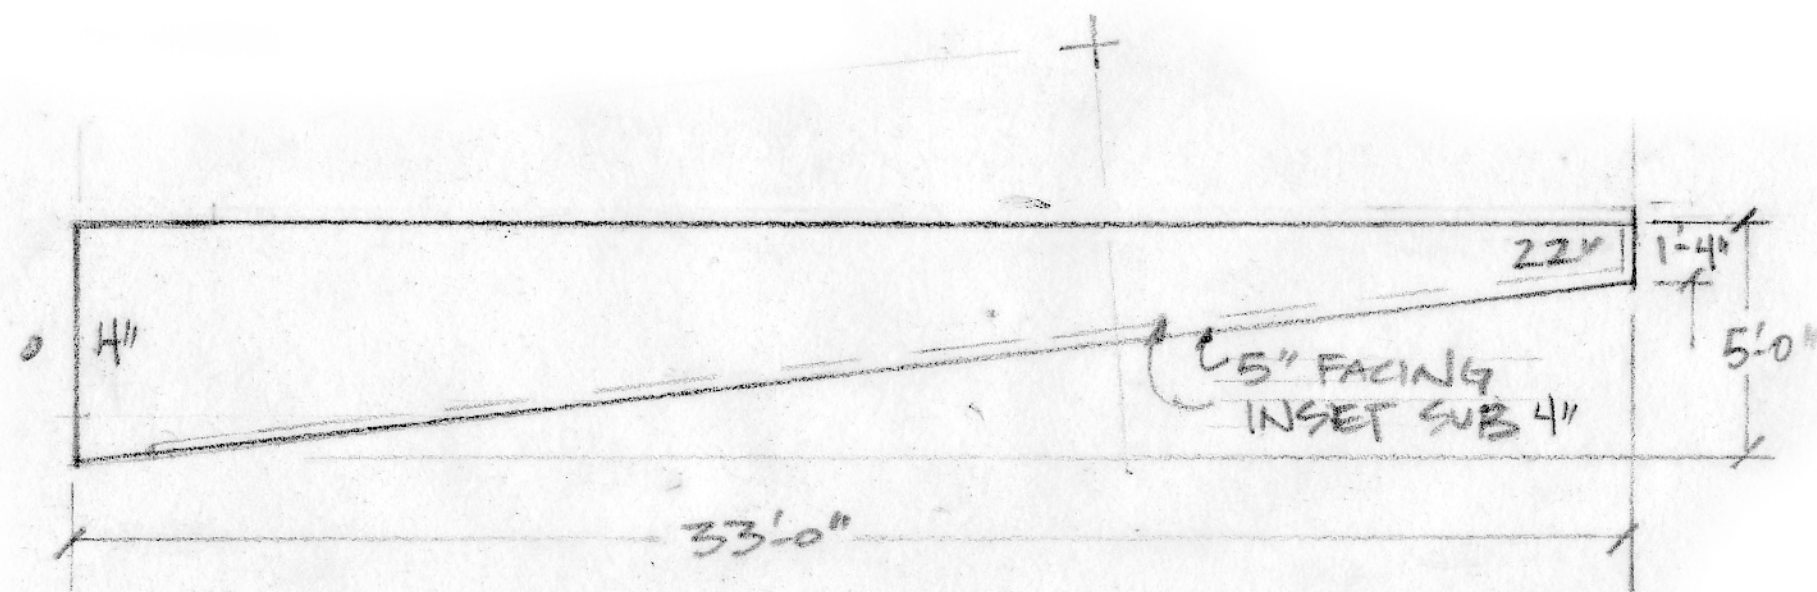

— EAST SIDE RAKE —



NOTES:

- LOW PILE BLACK CARPET ON ESCAPE/SIDE RAMPS

"EURYDICE" ELS #5
1/4" = 1'-0" 10/24 RESTONE